
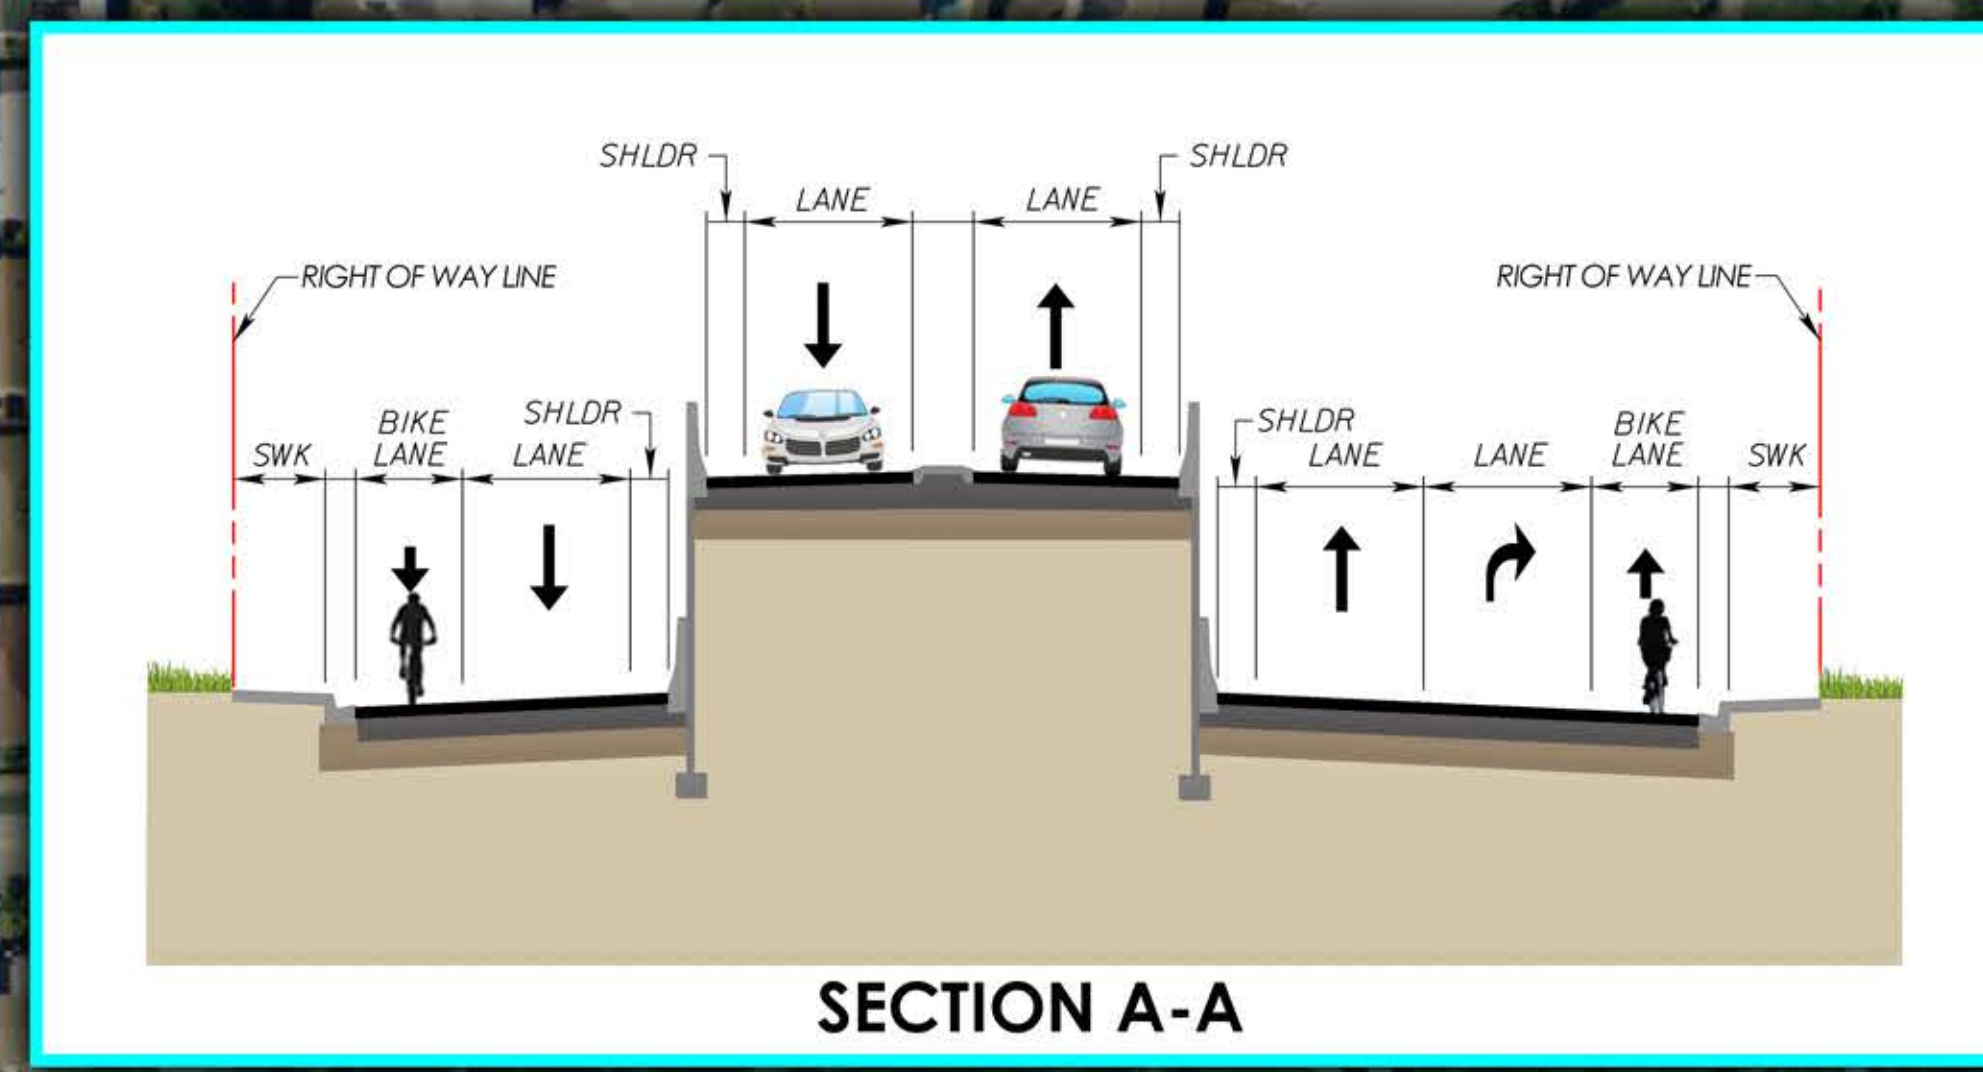


COMMERCIAL BOULEVARD & POWERLINE ROAD INTERSECTION: ALTERNATIVE 3

PD&E STUDY
SR 9/I-95 FROM SOUTH OF SR 870/COMMERCIAL BOULEVARD
TO NORTH OF CYPRESS CREEK ROAD
FM# 435808-1-22-02 / ETDM 14222

SHERATON SUITES FORT LAUDERDALE
ALTERNATIVES PUBLIC WORKSHOP • June 29, 2017

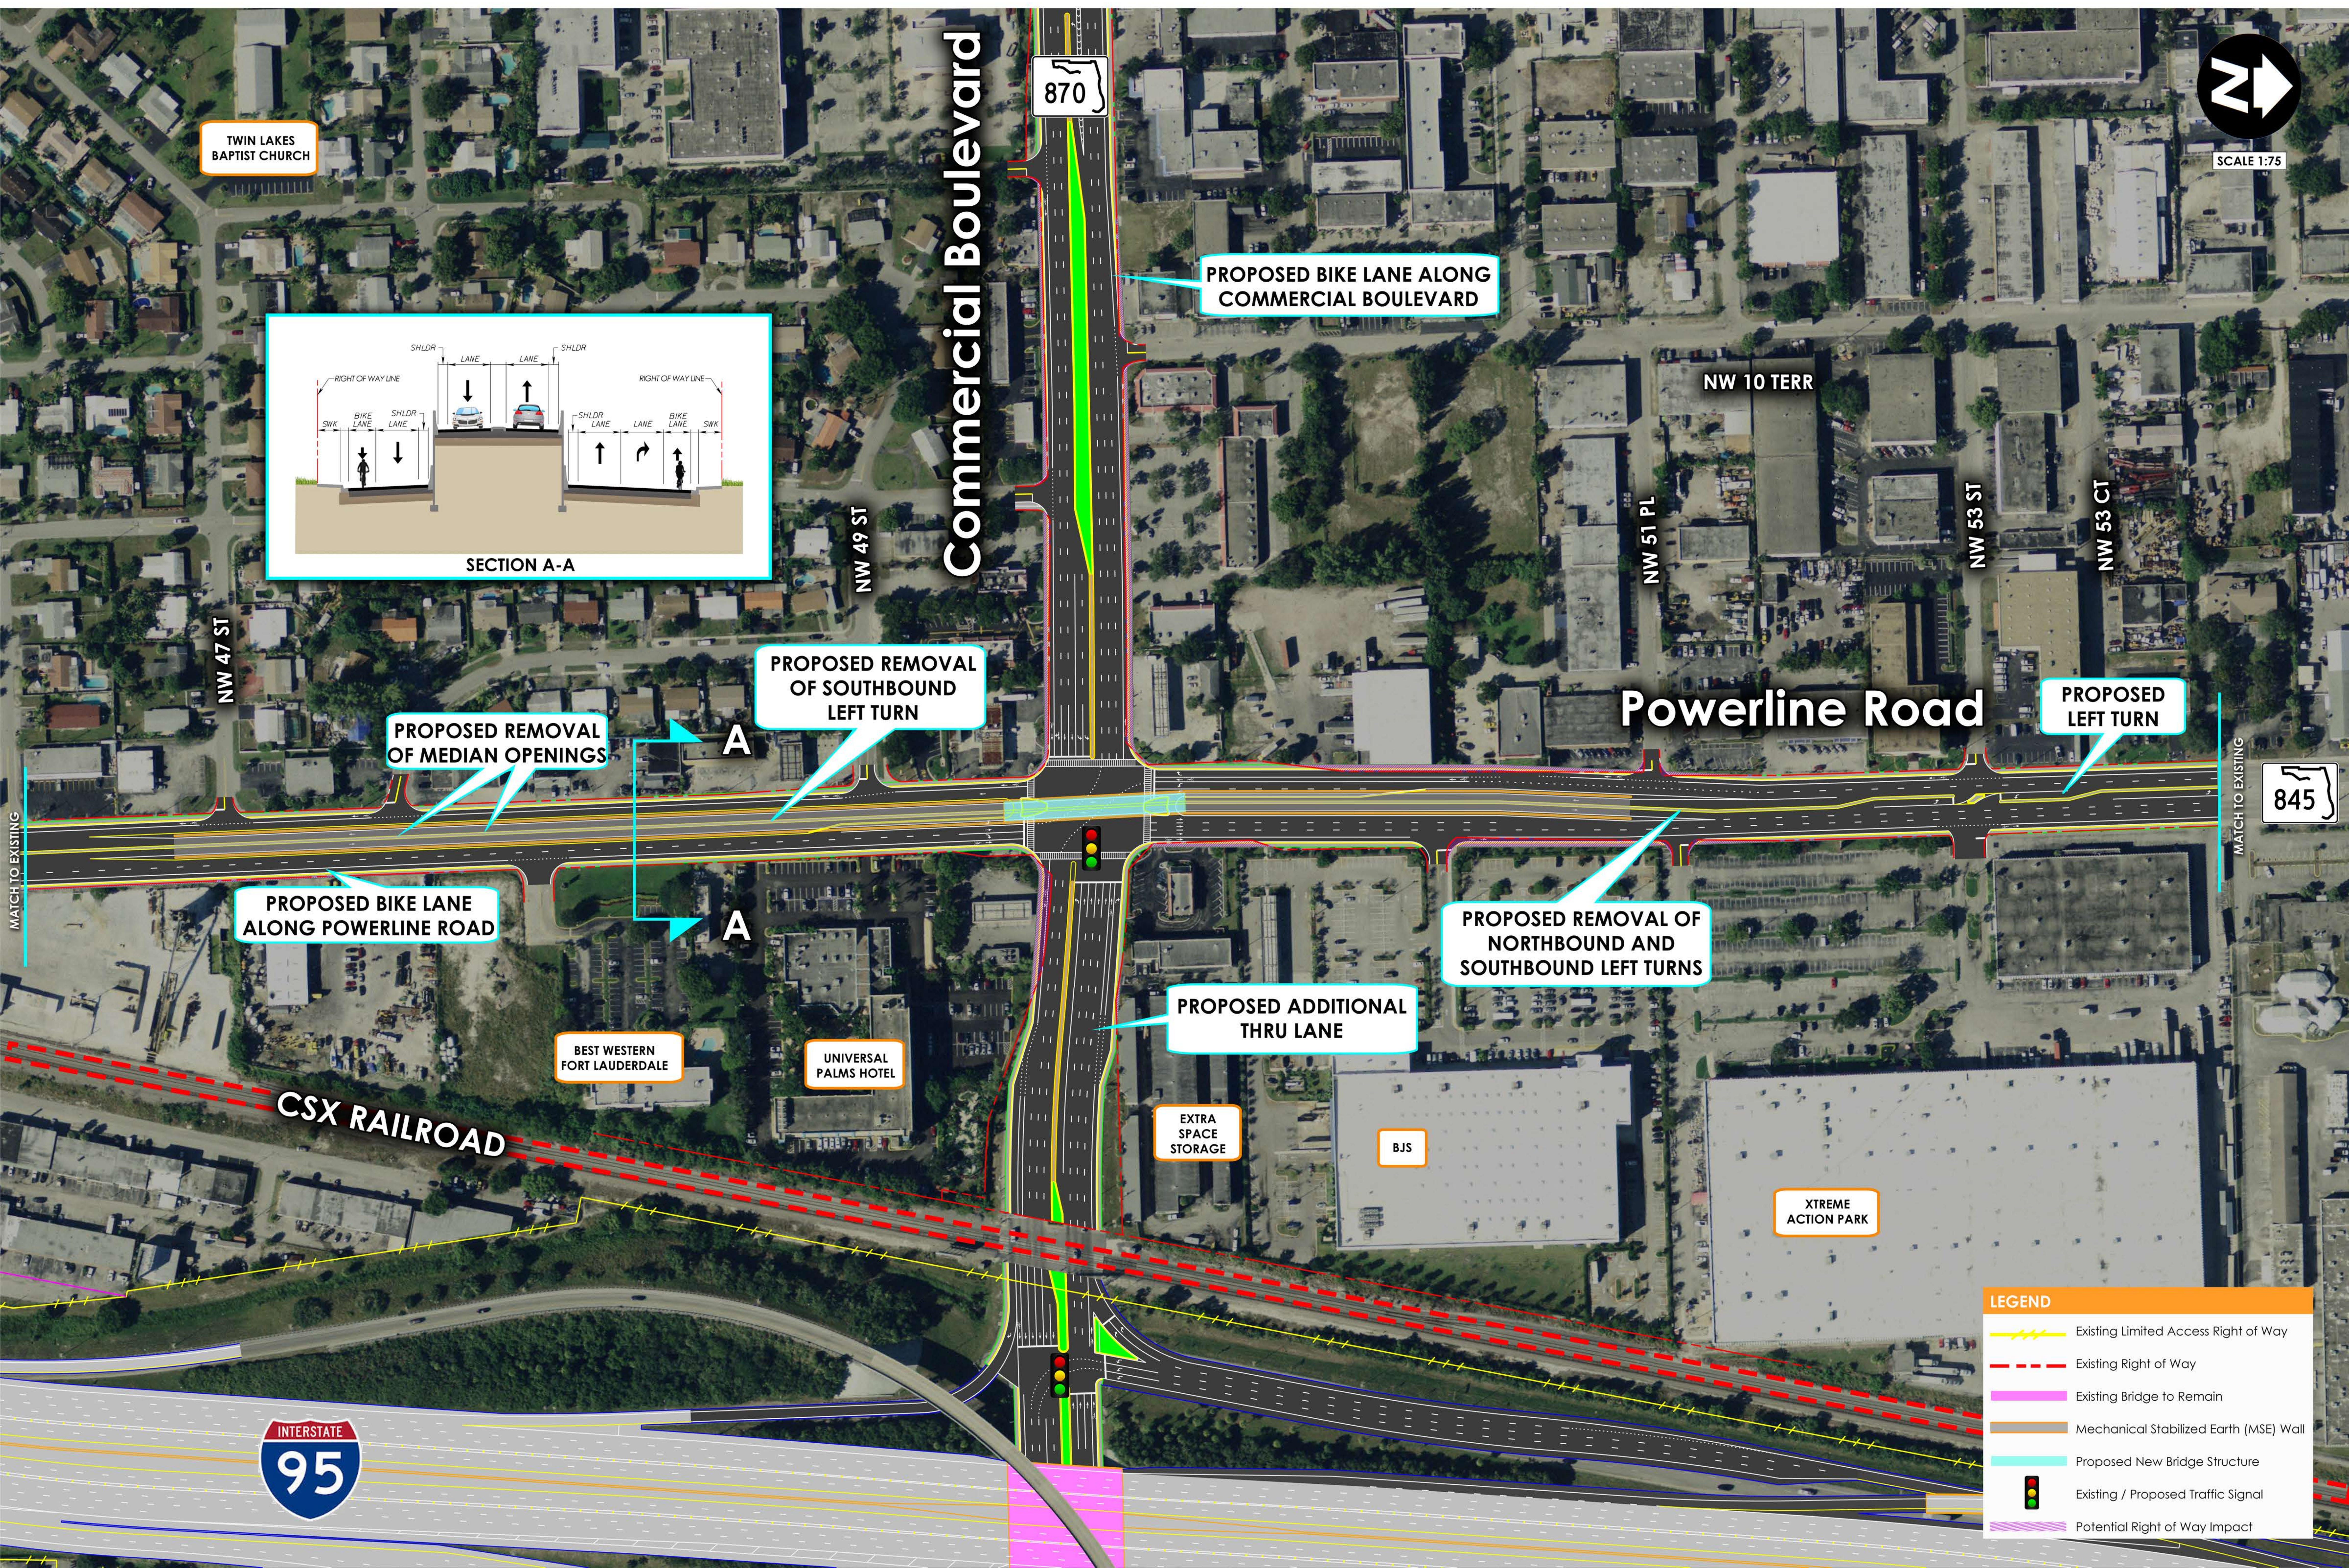

PROPOSED BIKE LANE ALONG POWERLINE ROAD

PROPOSED REMOVAL OF MEDIAN OPENINGS

PROPOSED REMOVAL OF SOUTHBOUND LEFT TURN

PROPOSED ADDITIONAL THRU LANE

PROPOSED REMOVAL OF NORTHBOUND AND SOUTHBOUND LEFT TURNS

PROPOSED BIKE LANE ALONG COMMERCIAL BOULEVARD

PROPOSED LEFT TURN

LEGEND	
	Existing Limited Access Right of Way
	Existing Right of Way
	Existing Bridge to Remain
	Mechanical Stabilized Earth (MSE) Wall
	Proposed New Bridge Structure
	Existing / Proposed Traffic Signal
	Potential Right of Way Impact



SCALE 1:75